




KEY TO SYMBOLS

- WATER MAIN
- ◆ WATER VALVE
- ⊕ FIRE HYDRANT
- - - PROPOSED WATERMAIN

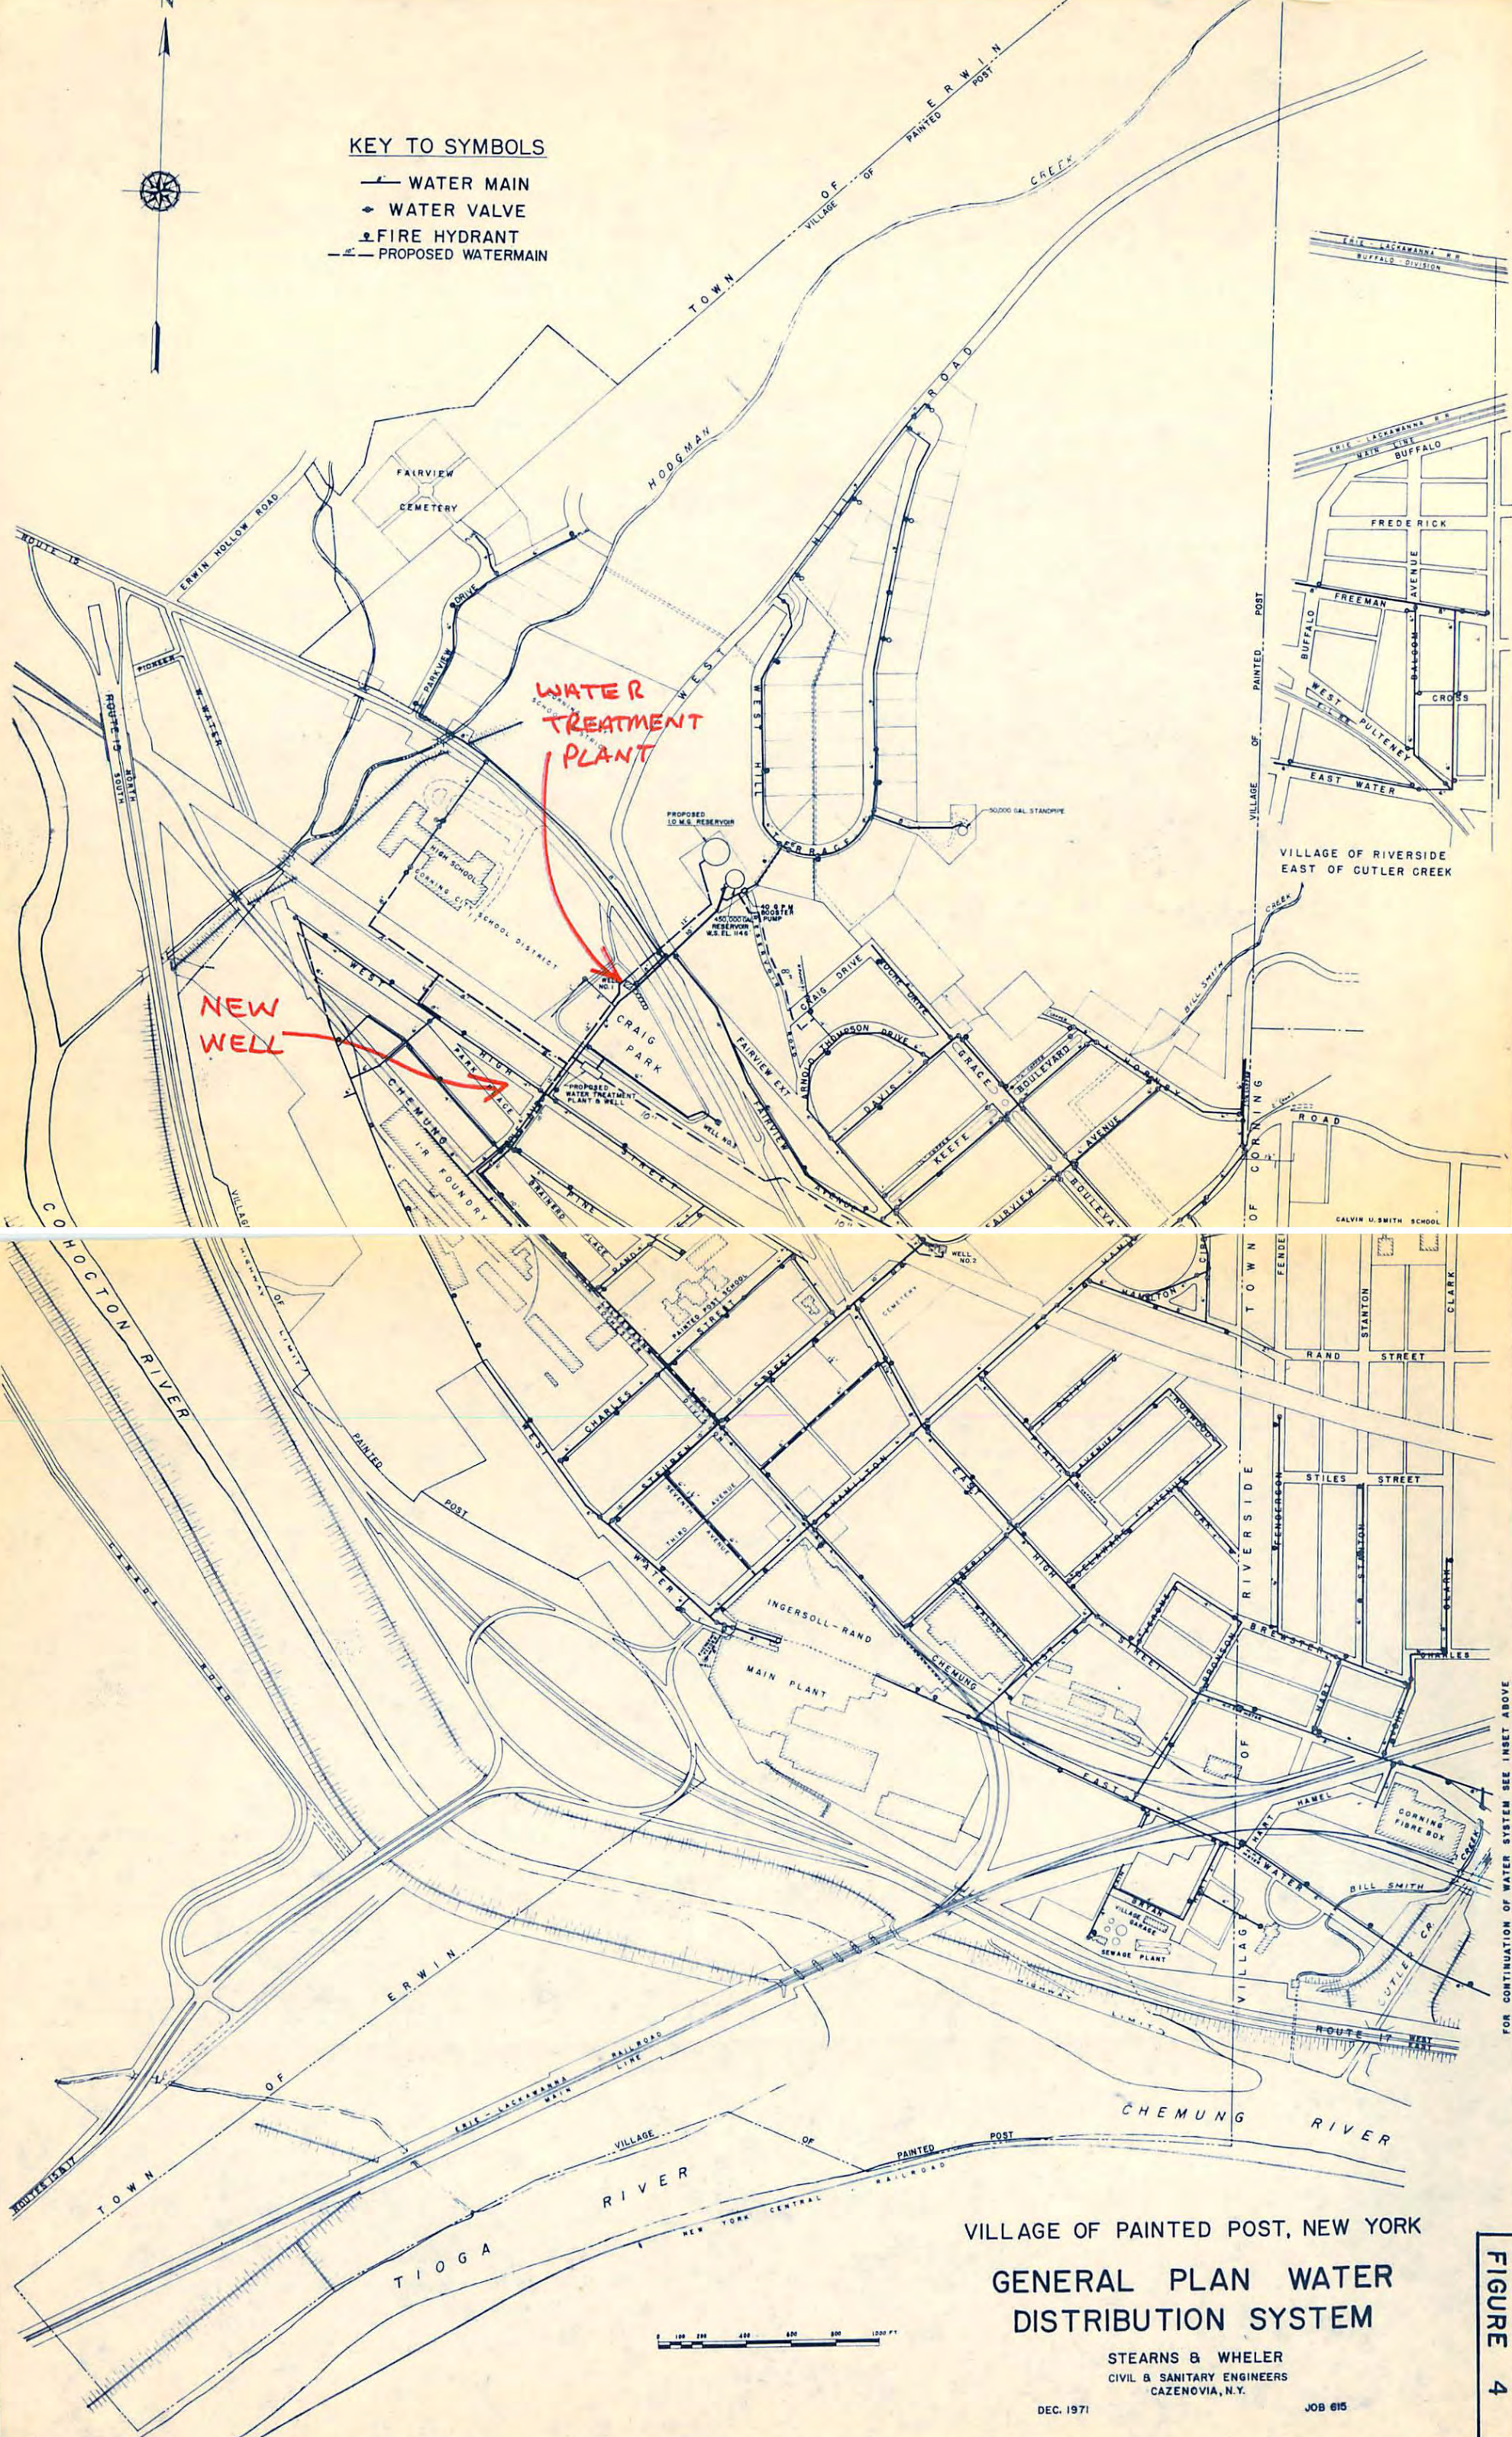

VILLAGE OF PAINTED POST, NEW YORK
 GENERAL PLAN WATER
 DISTRIBUTION SYSTEM

STEARNS & WHEELER
 CIVIL & SANITARY ENGINEERS
 CAZENOVIA, N.Y.

DEC. 1971

JOB 615

FIGURE 4

BASE MAP PREPARED BY WARD & MOORE

FOR CONTINUATION OF WATER SYSTEM SEE INSET ABOVE